



150 S. Independence Mall West  
 Suite 1200  
 Philadelphia, Pennsylvania 19106  
 phone: 215.829.0922  
 facsimile: 215.829.0596


731 Alexander Road  
 Second Floor

BHA Job Number: xxx.xxx

Scale:	AS NOTED
Drawn By:	MLB
Date	04.11.17
Revision	
Sheet No.	

SP-1

©Copyright 2008 Blackney Hayes Architects

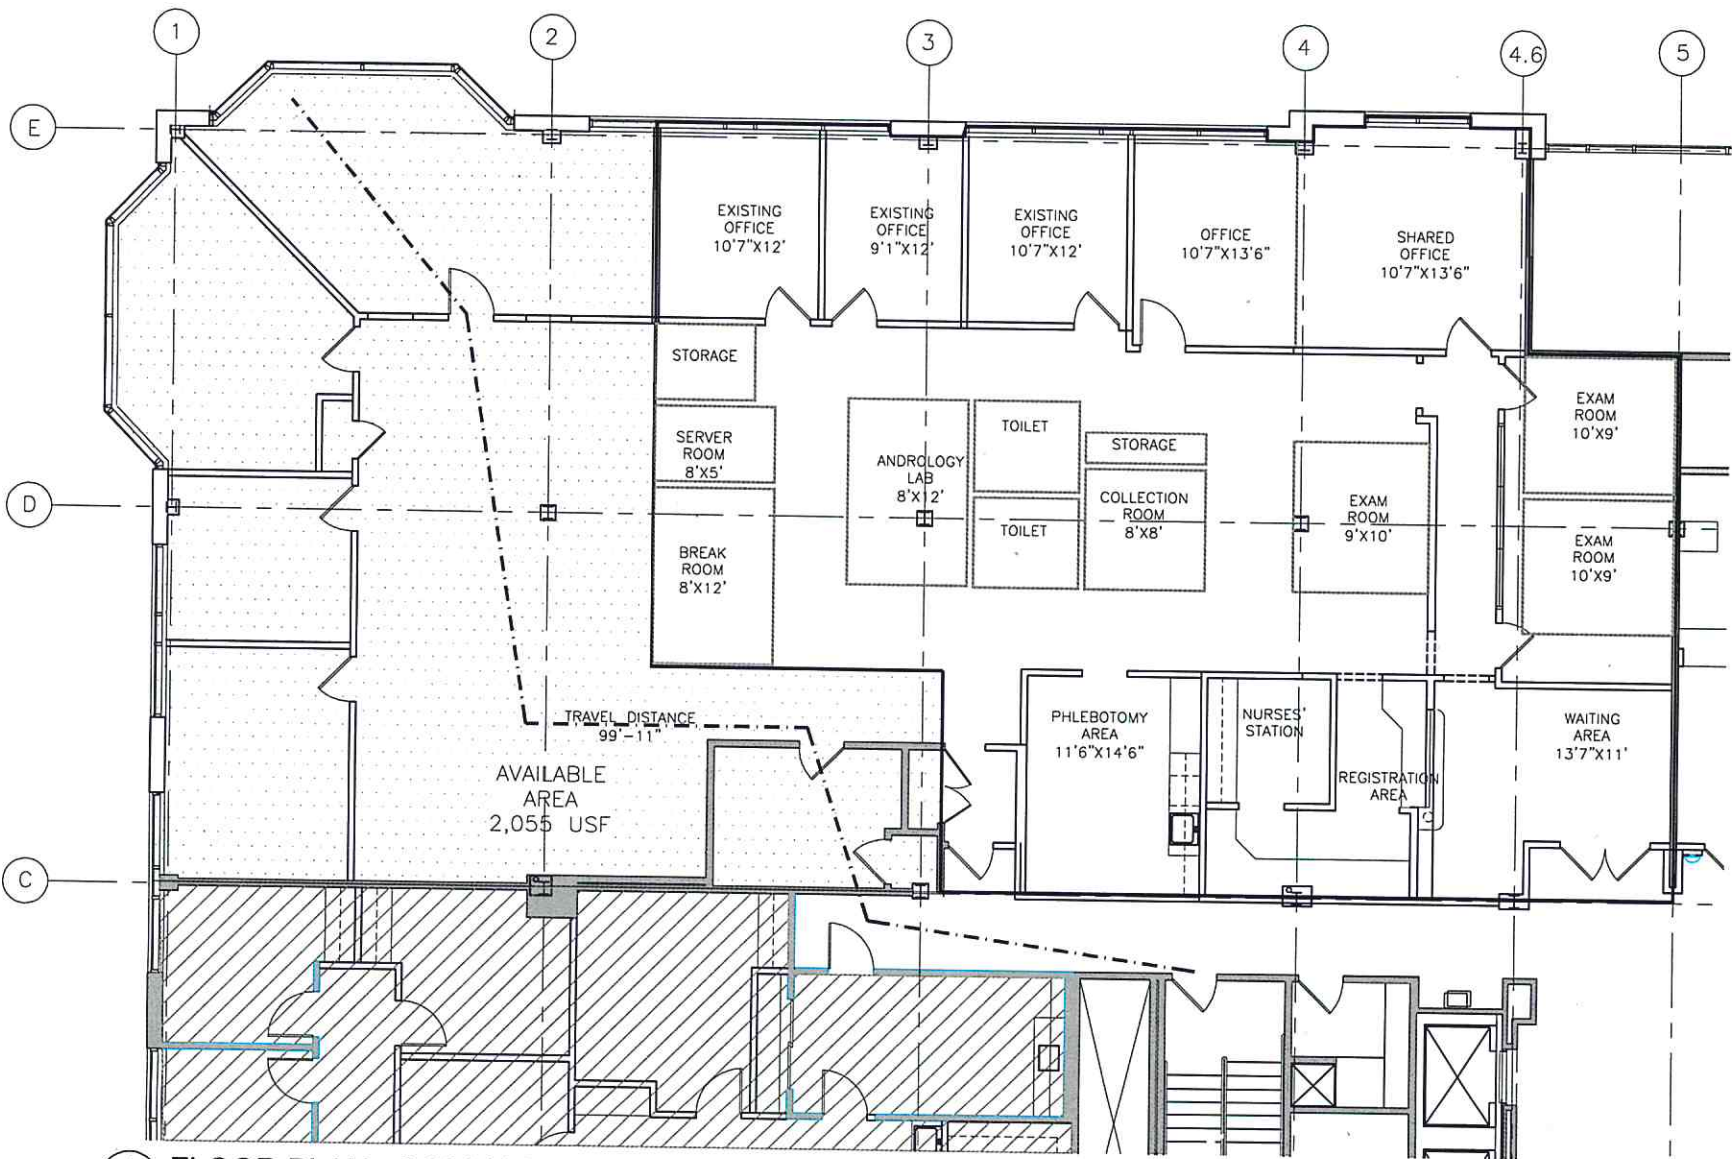

1 FLOOR PLAN - 3,031 U.S.F.  
 SP1 SCALE: 1/8" = 1'-0"