



SECOND FLOOR PLAN

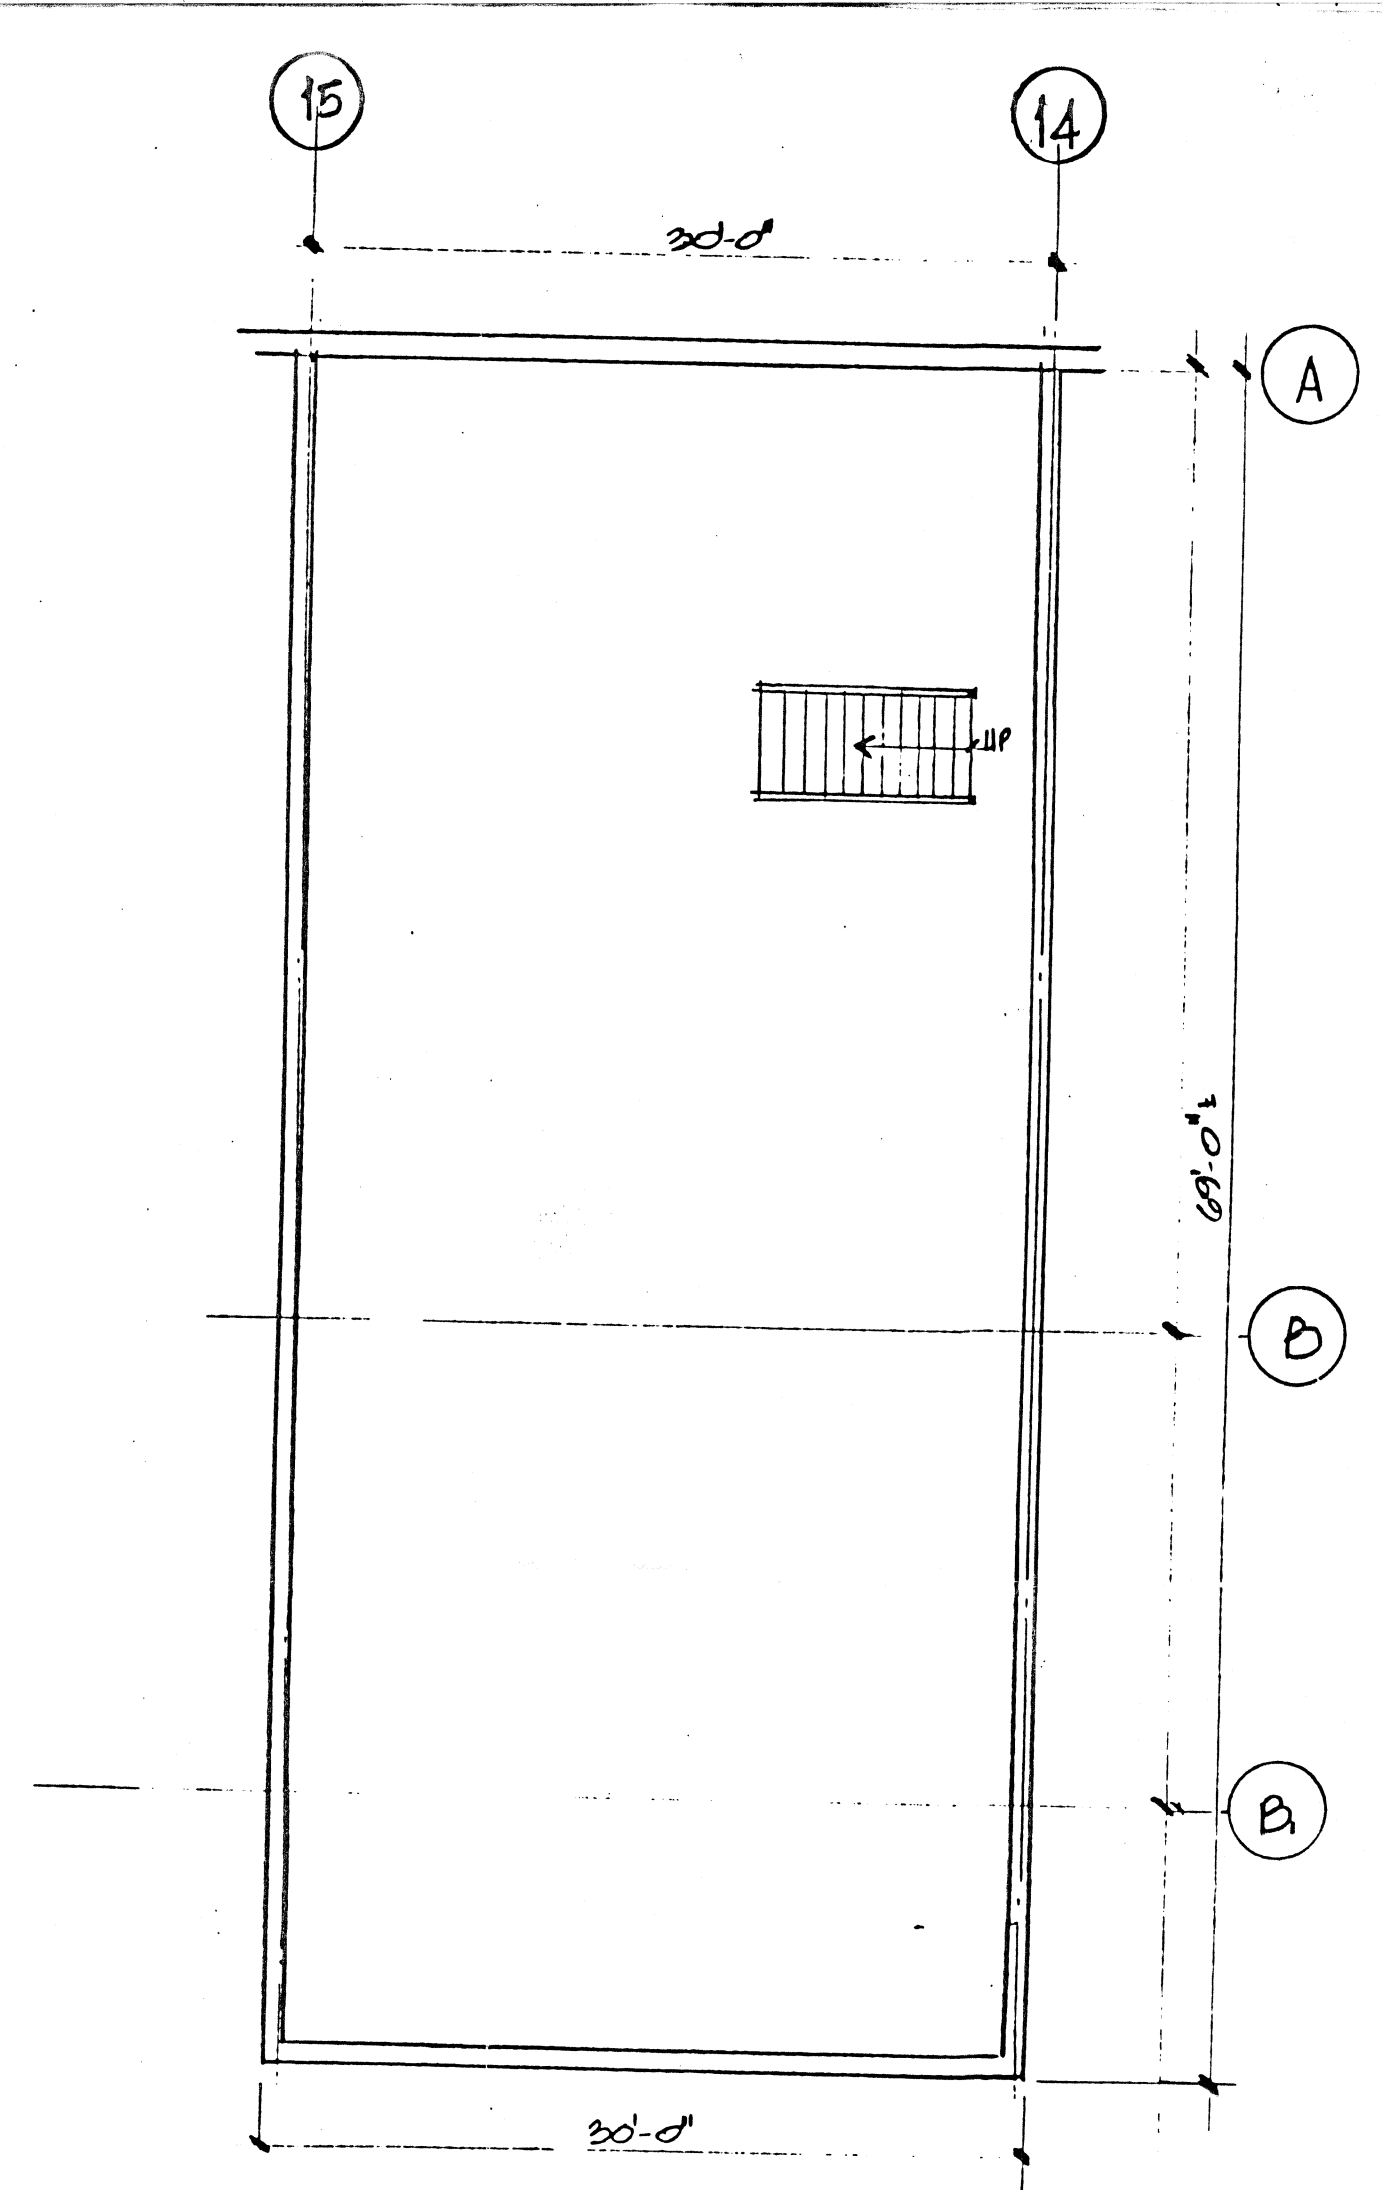

MEZZANINE

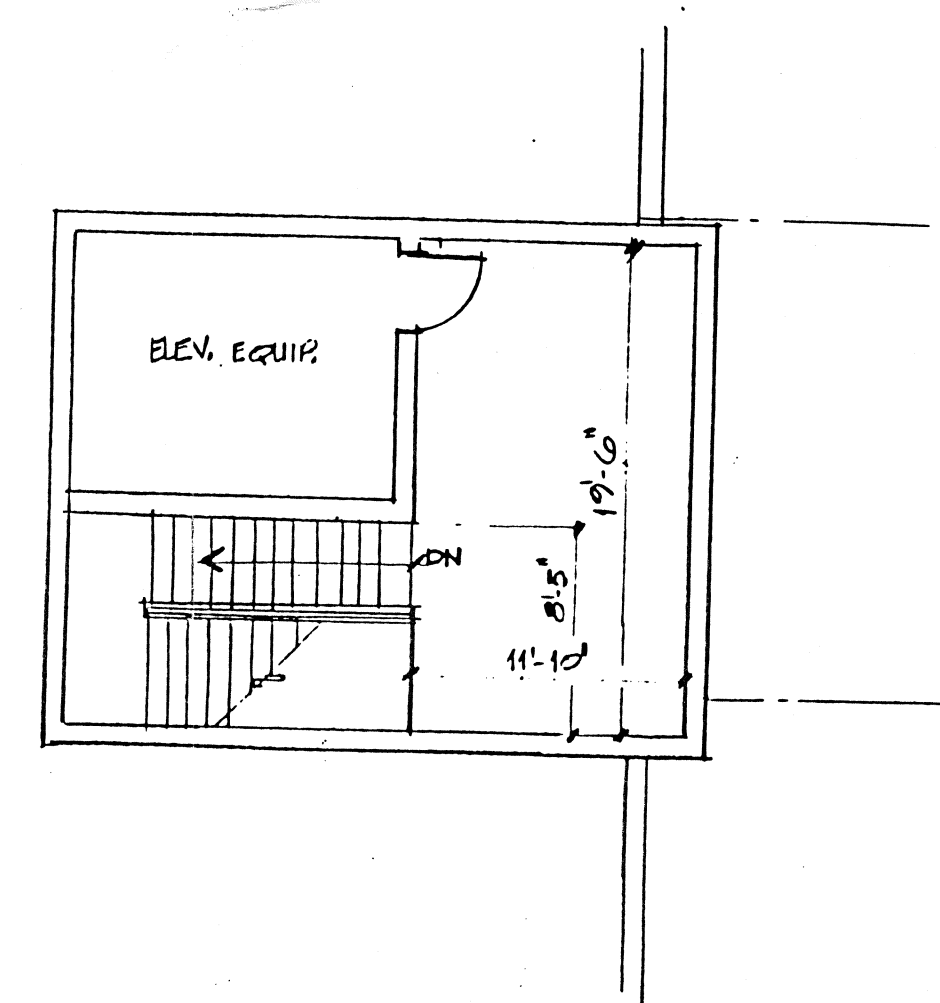

PENTHOUSE

proj. no.
proj. mgr.
drawn by LPS
date 8.8.90

revisions

Jeff Skeman 8/13/90
issues

consultants

Michael P. Conoscenti
and Associates PC
Architects

The Carriage House
64 E. Main St.
Freehold, NJ 07728
(201) 431-6668

project title
1880 E. STATE STREET
TRENTON, NEW JERSEY

sheet no.
A3