


proj. no.  
proj. mgr.  
drawn by LPS  
date 8.9.90

revisions  
1/15/91  
2/18/91

consultants

Michael P. Conoscenti  
and Associates PC  
The Carriage House  
64 E. Main St.  
Freshfield, NJ 07725  
(201) 451-6666  
Architects

1980 E. STATE STREET  
TRENTON, NEW JERSEY  
sheet no. A1

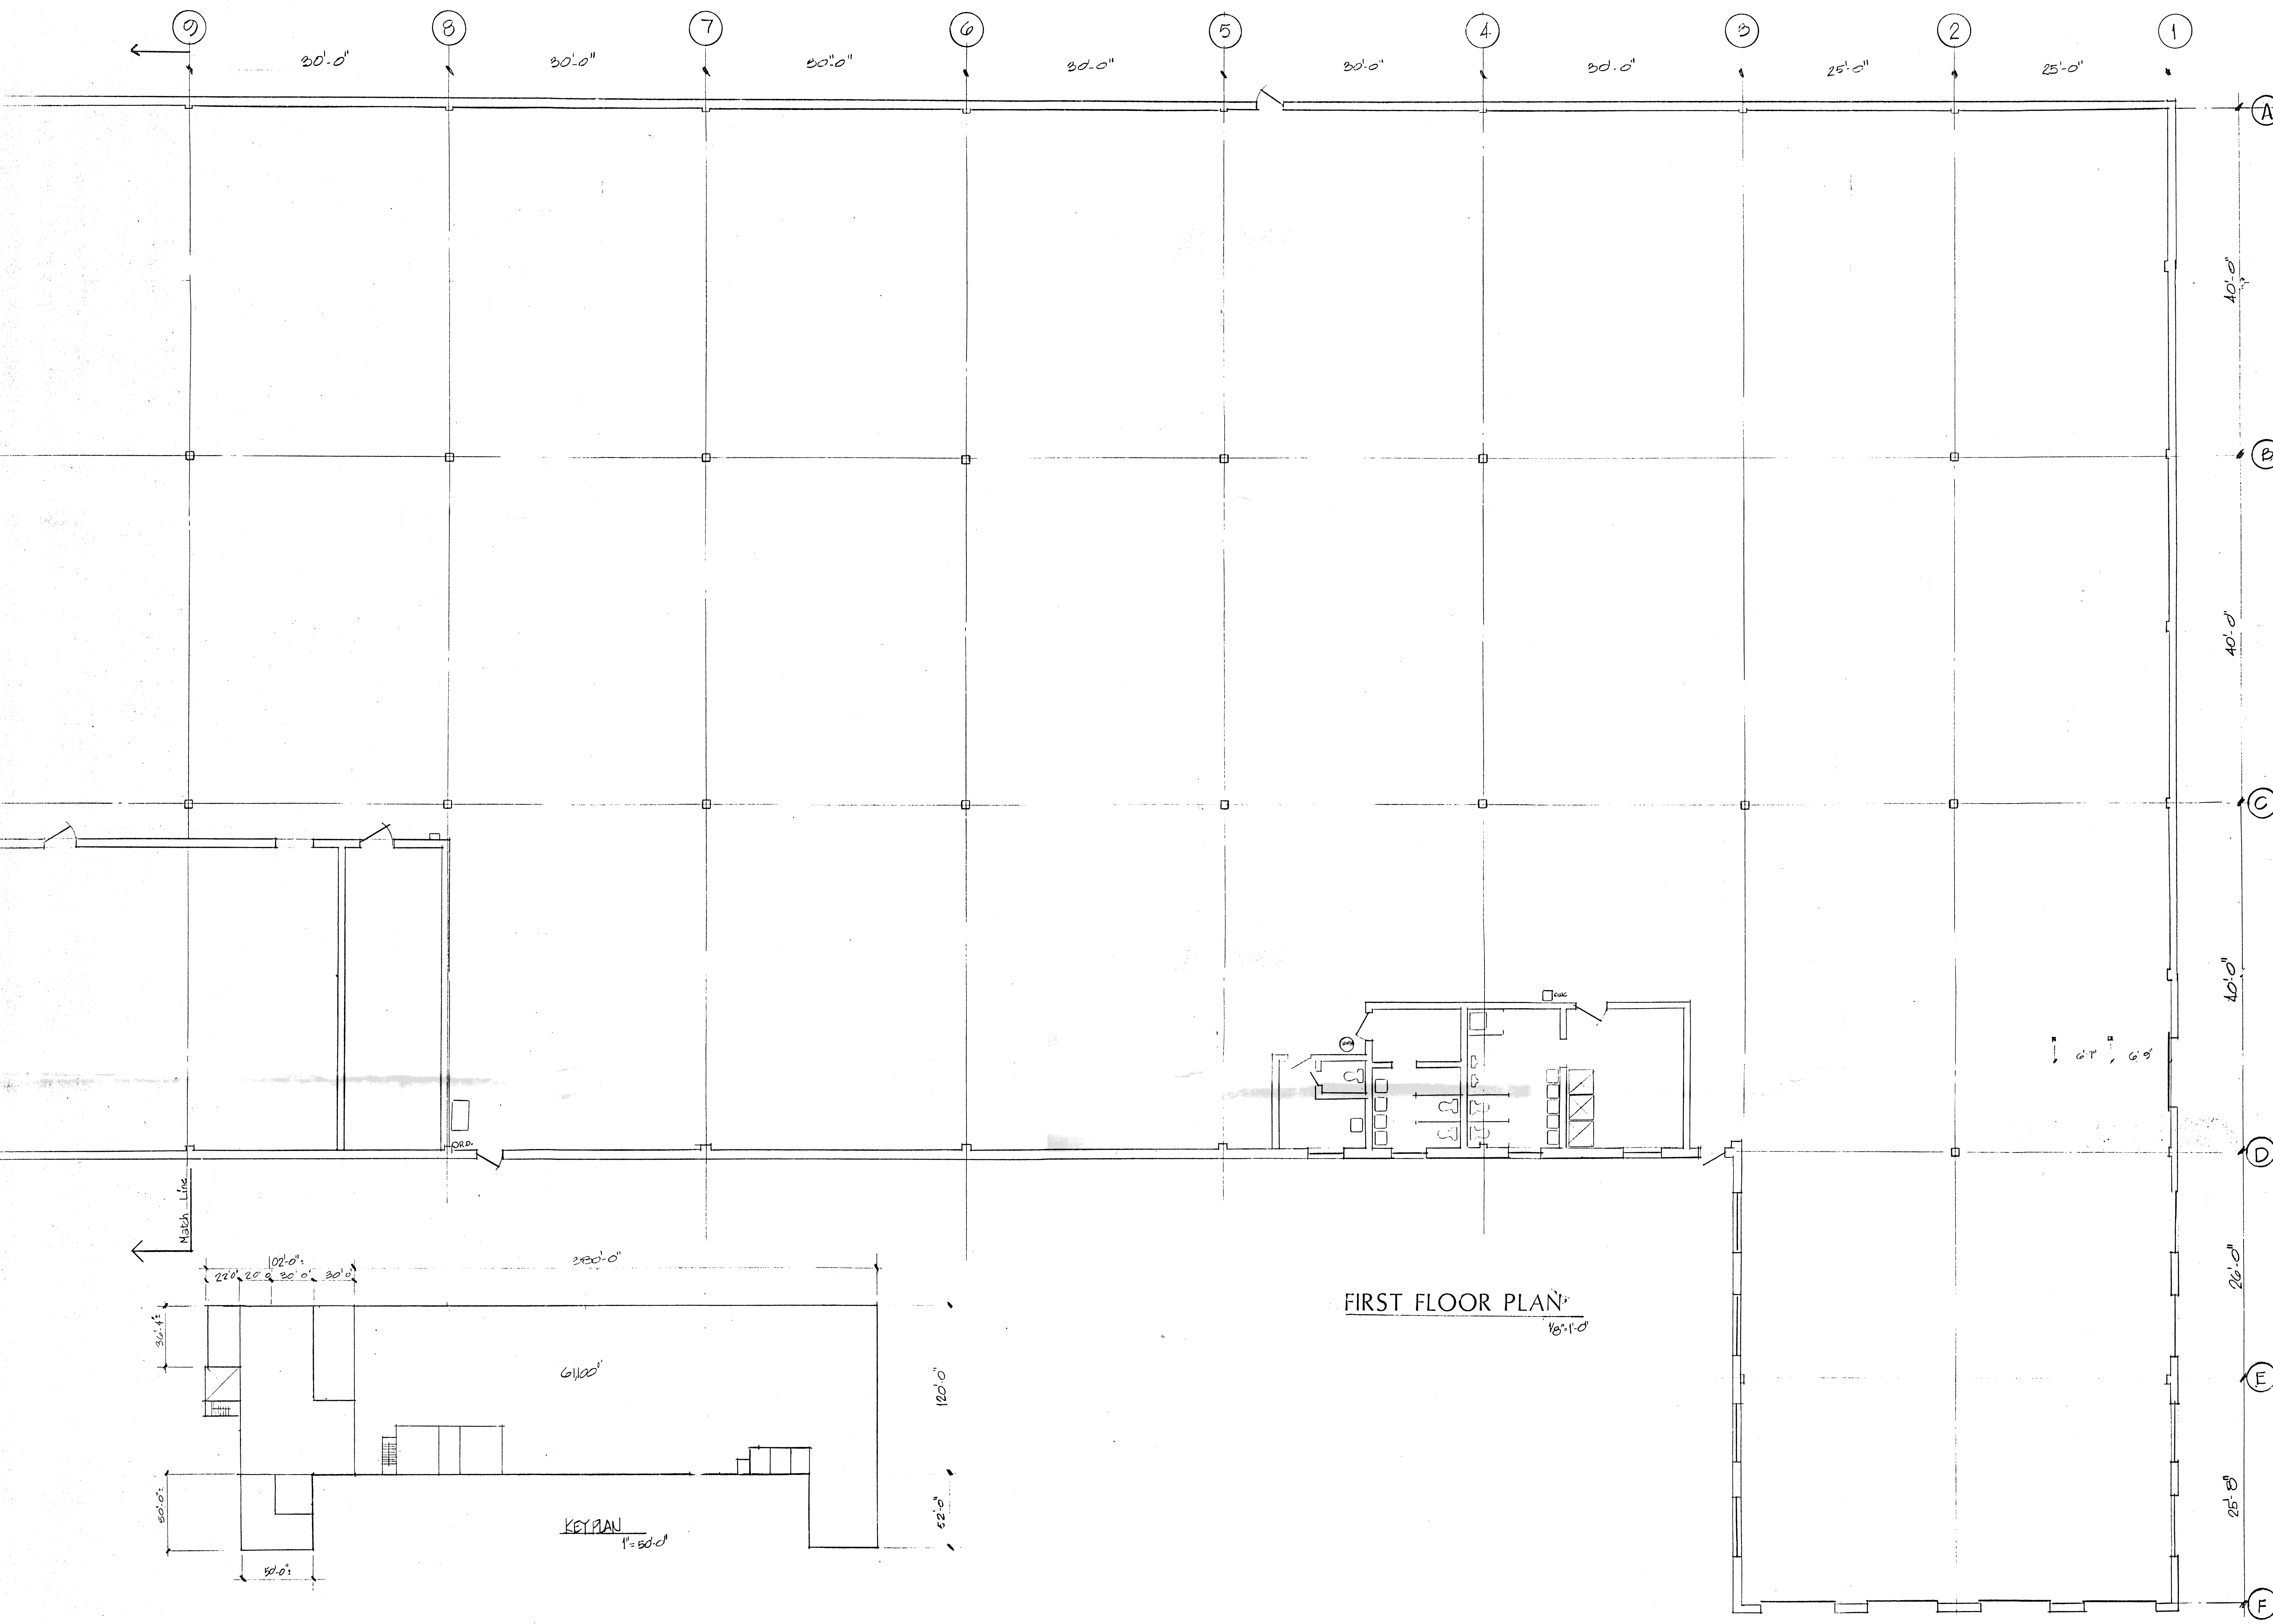

FIRST FLOOR PLAN  
1/8-1-0

KEY PLAN  
1/8-50-0