




KANALSTEIN DANTON ASSOCIATES P.A.

ARCHITECTURE PLANNING

One Echelon Plaza Tel: 856-770-1060
227 Laurel Rd Suite 200 Fax: 856-770-1059
Voorhees, NJ 08043 www.kd-arch.com

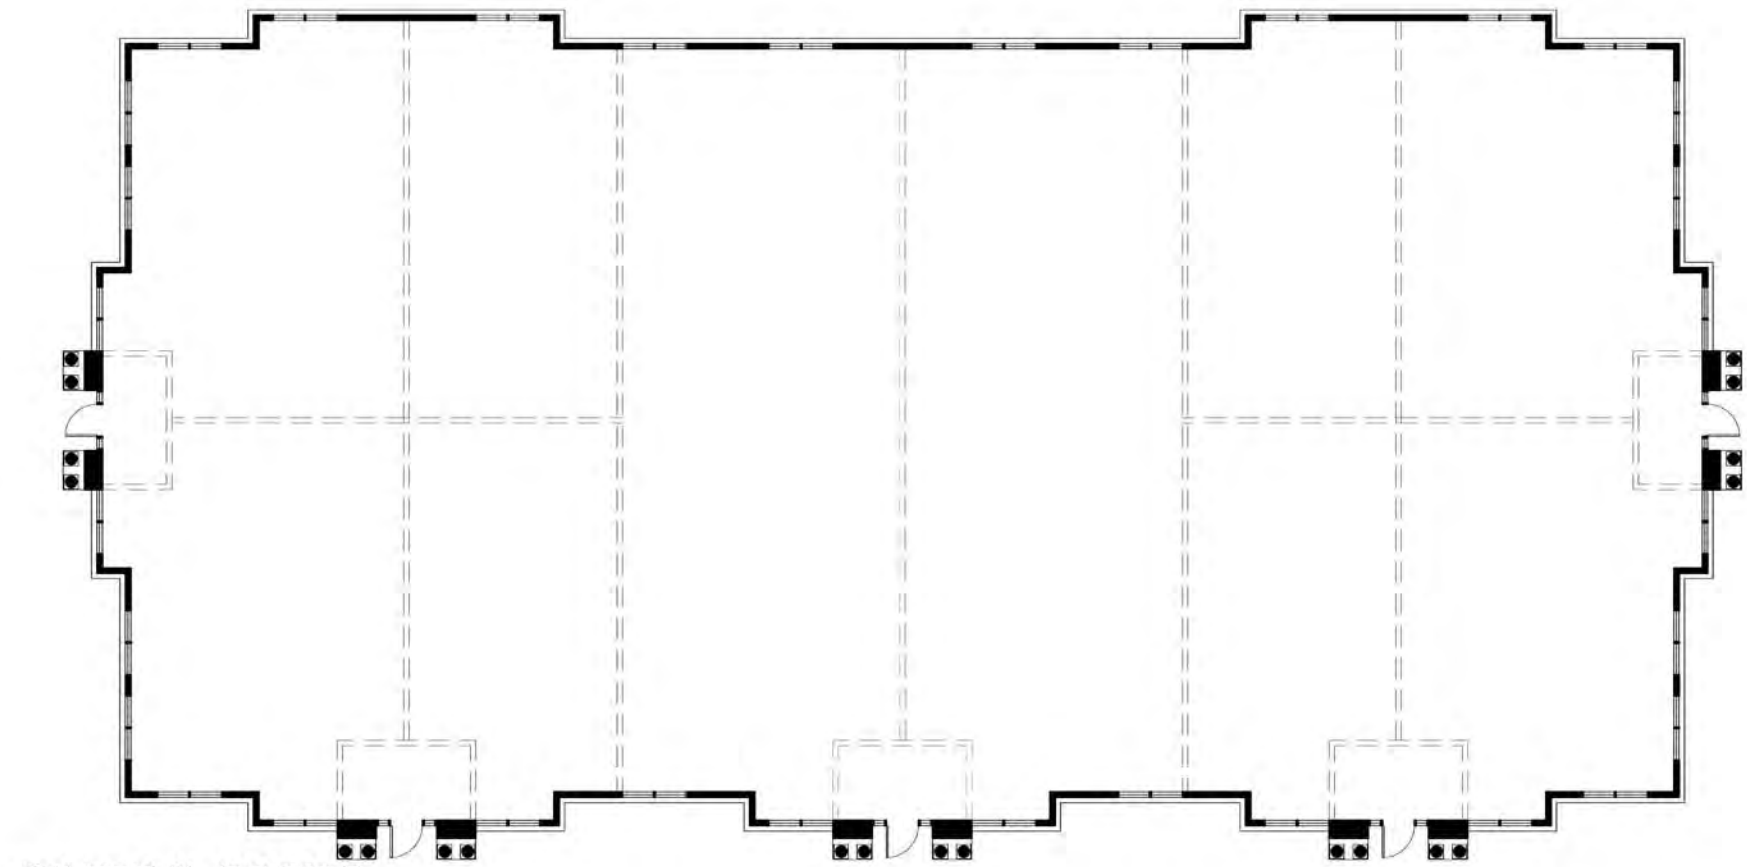

1 FLOOR PLAN - 10,000 SQ. FT.
SCALE: 1/8" = 1'-0"



2 FRONT ELEVATION
SCALE: 1/8" = 1'-0"



3 REAR ELEVATION
SCALE: 1/8" = 1'-0"



4 SIDE ELEVATION
SCALE: 1/8" = 1'-0"

PROPOSED
**Lexington Mews
Town Center
at Weatherby**

for Nexus Properties
Block 3 Lot 7.02
Township of Woolwich
Gloucester County, New Jersey
PROJ. NO: 1069.01 DATE: 10-1-04
DRAWN BY: sgg CHECKED BY: gbk
DRAWING TITLE:
Plan & Elevations

SEAL: DRAWING:

GARY H. KANALSTEIN, AIA NJ A100496700
DAVID W. DANTON, AIA NJ A100740200