


1  
EC1

NORTHWESTERN MUTUAL  
SCALE: N.T.S.

13,828 U.S.F.  
15,764 R.S.F.

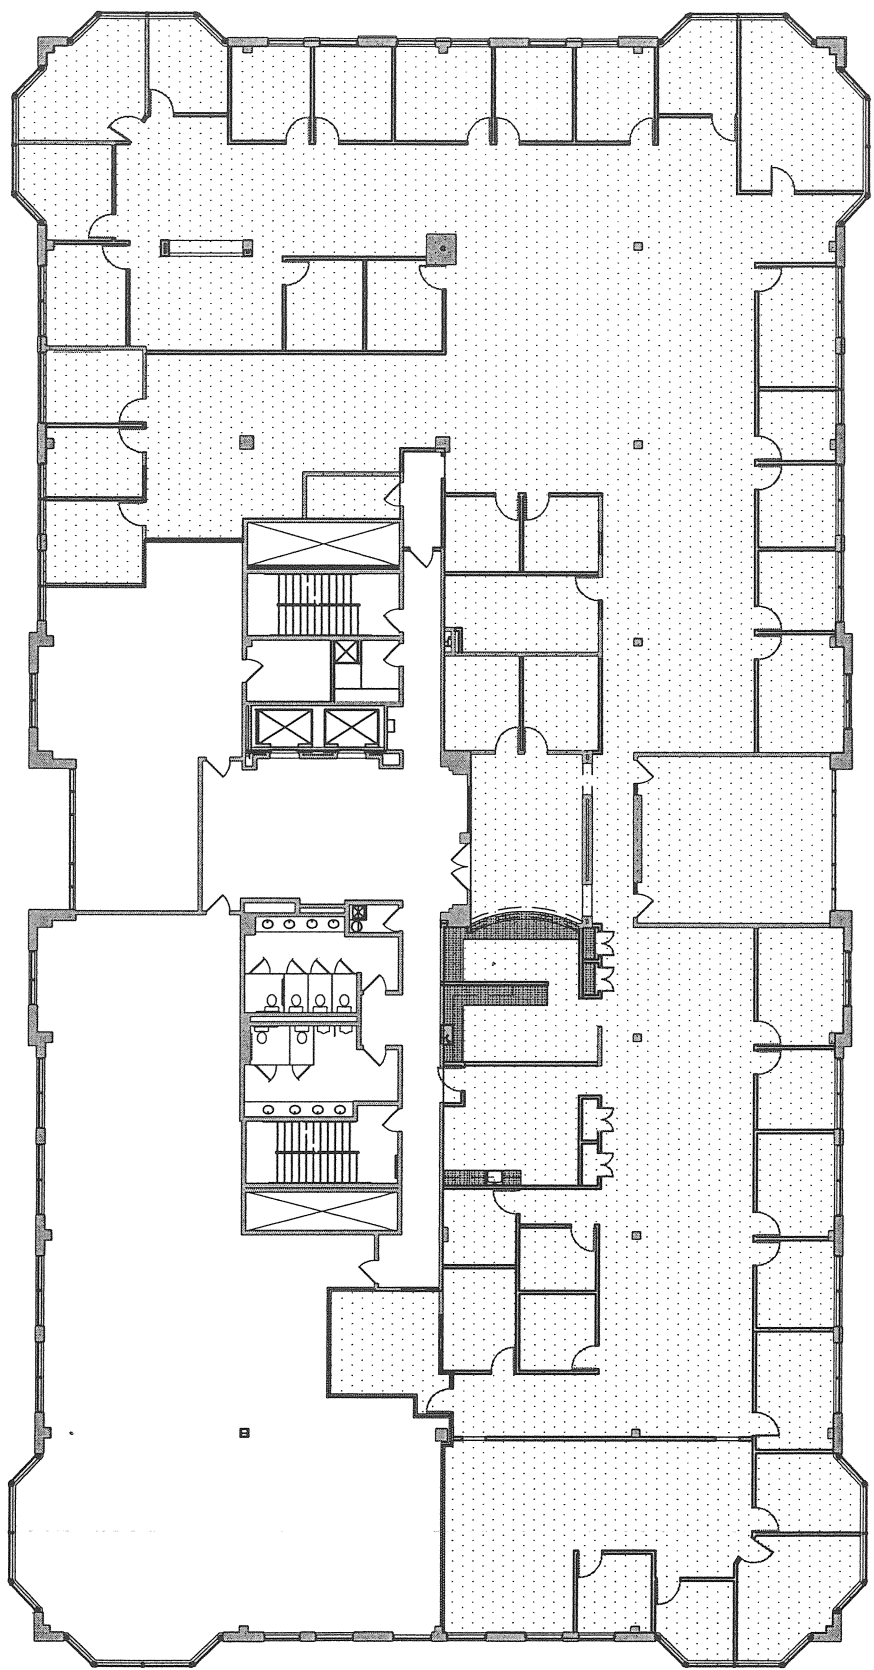

150 S. Independence Mall West  
Suite 1200  
Philadelphia, Pennsylvania 19106  
phone: 215.829.0922  
facsimile: 215.829.0596

# Northwestern Mutual Floor Plan

BHA Job Number:	05-054
Scale:	AS NOTED
Drawn By:	MLB
Date:	08.09.06
Release:	

Sheet No.

# EC-1