


150 S. Independence Mall West  
Suite 1200  
Philadelphia, Pennsylvania 19106  
phone: 215.829.0922  
facsimile: 215.829.0596

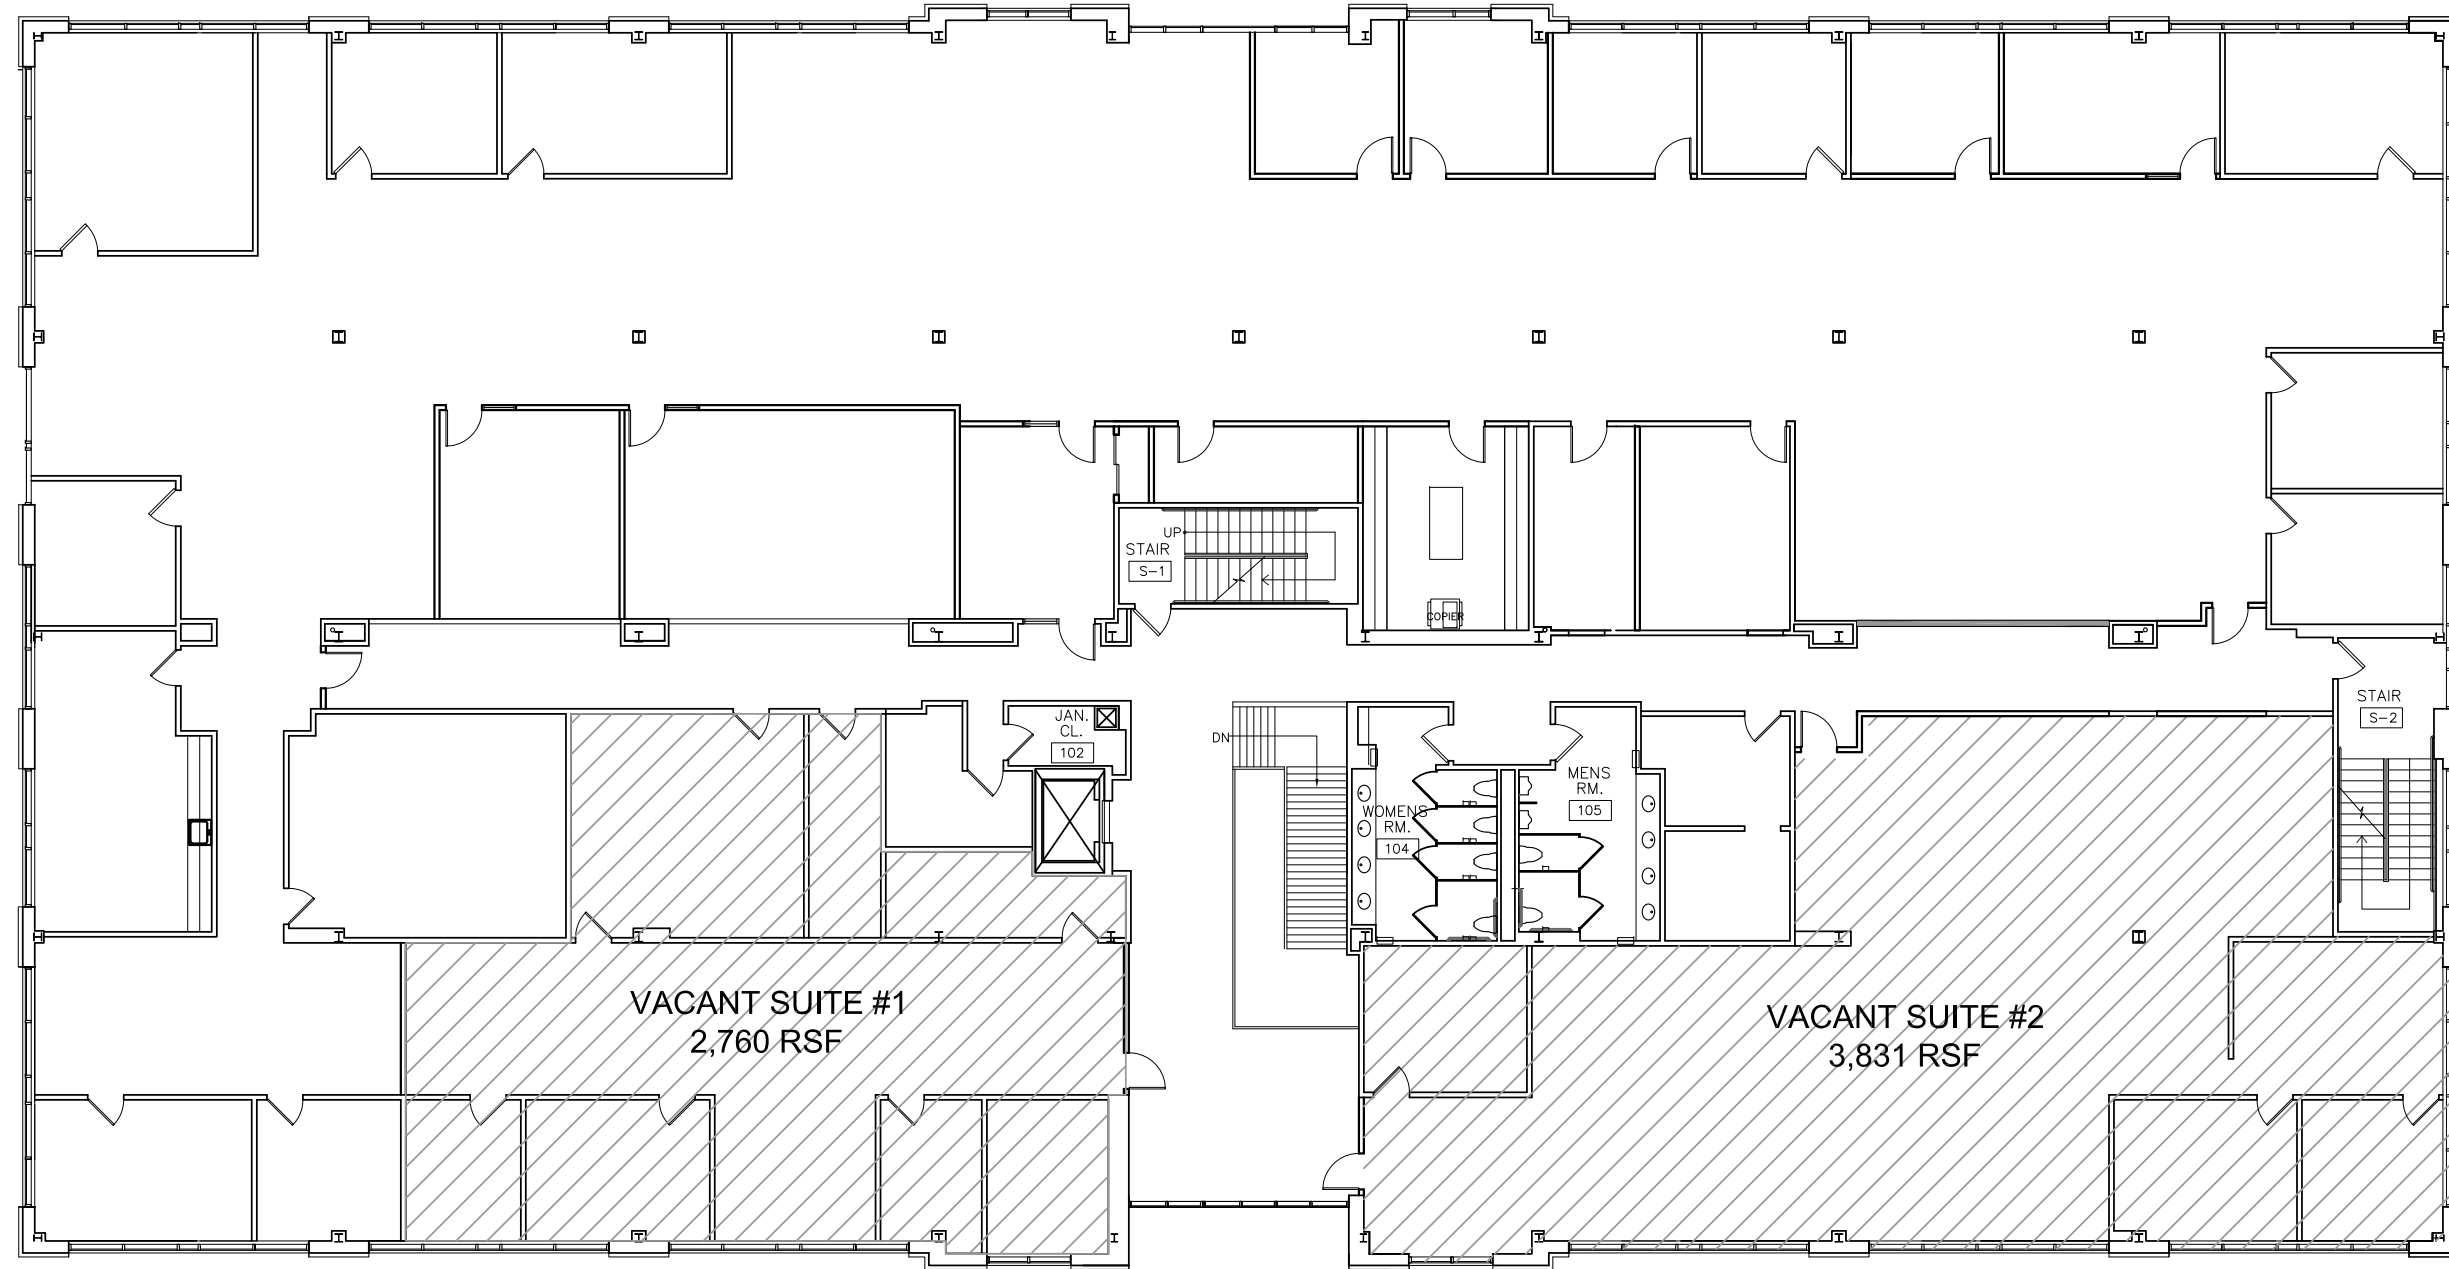

731 Alexander Rd Bldg 2  
Second Floor  
Vacant Suites

BHA Job Number: 14-082

Scale: AS NOTED

Drawn By: ET

Date 11/10/2015

Revision 1

Sheet No.

FP-1

1 FLOOR PLAN  
FP-1 SCALE: 1/16" = 1'-0"