



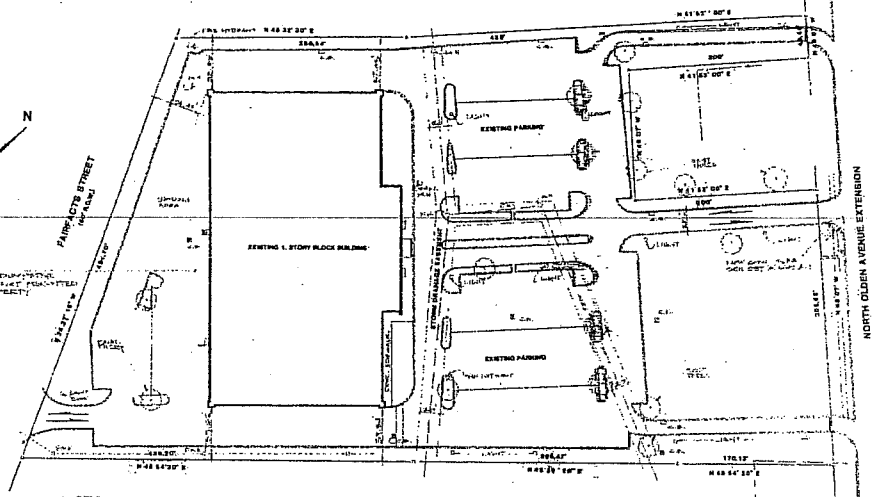


LOCATION MAP
NO SCALE

HIGHWAY BUSINESS ZONING
WAREHOUSE USE
PARKING REQUIRED
1 PER EMPLOYEE : 34 SPACES
PARKING PROVIDED
361 SPACES

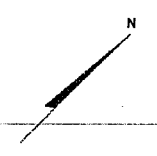


PLOT PLAN
SCALE: 1" = 60'-0"
PLAT 128, LOT 271, 2-15 AMES

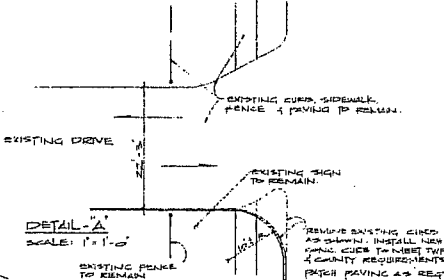

DETAIL-A
SCALE: 1" = 2'-0"
EXISTING SIGN TO REMAIN.
EXISTING PAVING TO REMAIN.

NOTE:
CONTRACTOR TO REMOVE EXISTING SIGNAGE AS SHOWN IN THIS PLAN. TO BE REINSTALLED IN ACCORDANCE WITH ALL COUNTY REQUIREMENTS. PRICE PAVING AS REQ'D.

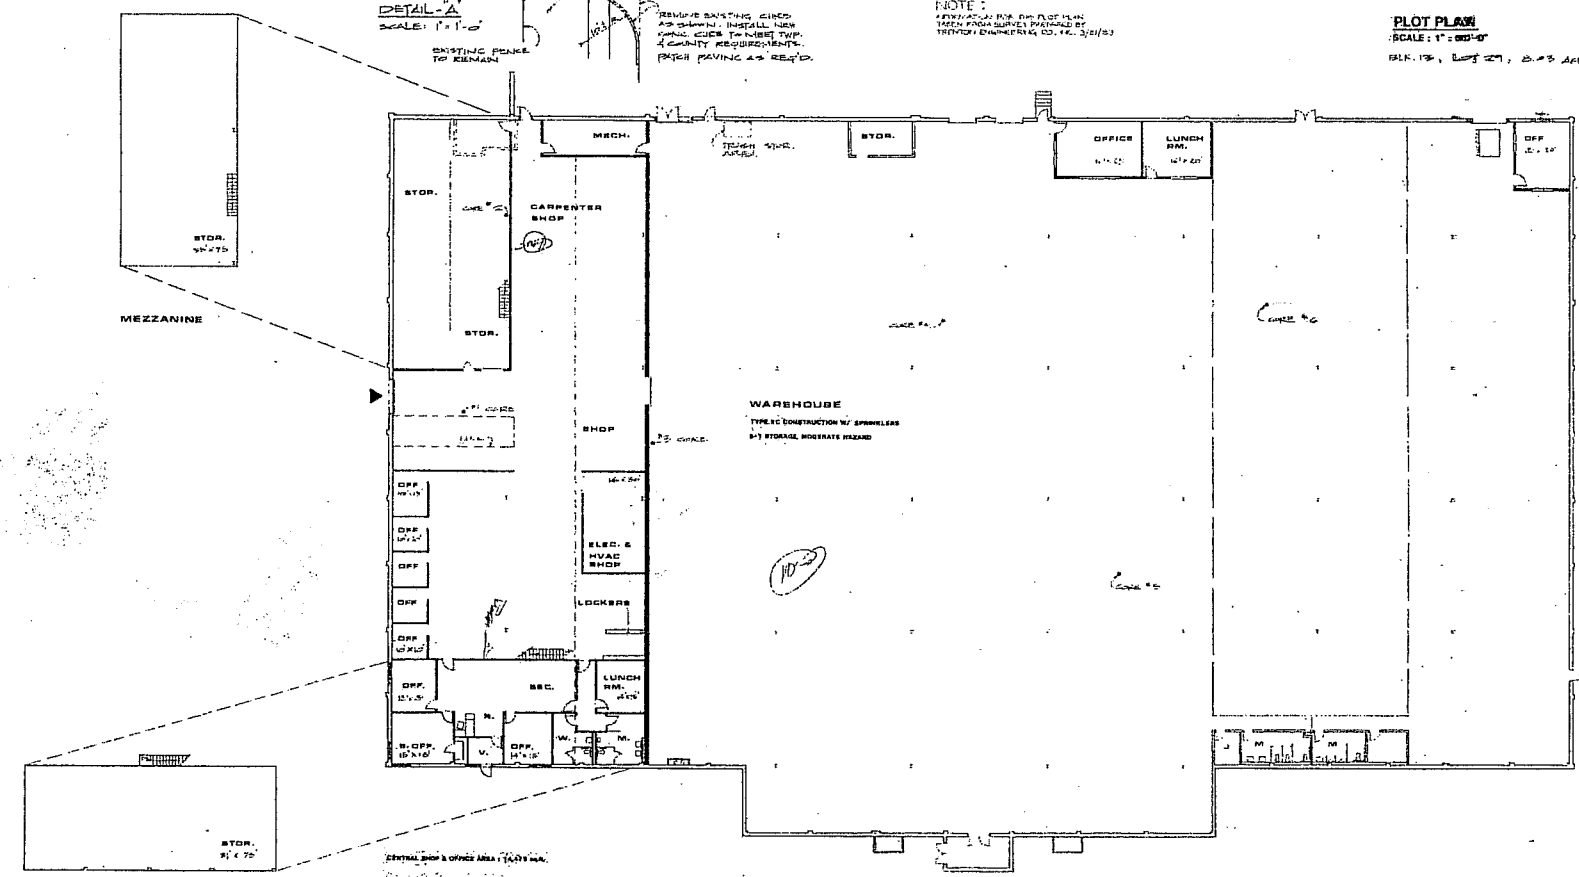

FLOOR PLAN
SCALE: 1/8" = 1'-0"

DATE	BY	CHKD BY